

1 LOWER LEVEL FLOOR PLAN
SCALE: NOT TO SCALE


BUILDING CODE INFORMATION

1997 UBC
THE BUILDING CONSISTS OF THREE MAIN LEVELS, WITH A TOWER LEVEL, AND GARAGE/GUEST SUITE BLDG., CONNECTED BY A COVERED WALKWAY. THE BUILDING IS STICK FRAME CONSTRUCTION.

PROJECT INFORMATION


- A. OCCUPANCY R-3
- B. TYPE OF CONSTRUCTION- SINGLE FAMILY RESIDENCE
- C. BUILDING AREAS

GARAGE AND STORAGE	1219 S.F.
MECHANICAL (INCLUDES MAIN & GUEST UNITS)	445 S.F.
LOWER LEVEL PATIO (INCLUDES FUNICULAR LANDING)	685 S.F.
LOWER LEVEL LIVING (INCLUDING WINE)	3198 S.F.
MAIN LEVEL PATIO	1444 S.F.
MAIN LEVEL DECK	895 S.F.
MAIN LEVEL LIVING	2883 S.F.
UPPER LEVEL DECK (INCLUDES OFFICE DECK)	362 S.F.
UPPER LEVEL LIVING (INCLUDES OFFICE)	1340 S.F.
GUEST HOUSE DECK	136 S.F.
GUEST HOUSE LIVING (INCLUDES SLEEPING LOFT)	1285 S.F.
AUTO COURT AREA	3251 S.F.
COURTYARD AREA	2224 S.F.
BUILDING AREA TOTALS	
TOTAL LIVING AREA	8706 S.F.
TOTAL DECK AREA	1393 S.F.
TOTAL PATIO AREA	2129 S.F.
TOTAL MECHANICAL AREA	445 S.F.
TOTAL GARAGE AND STORAGE AREA	1219 S.F.

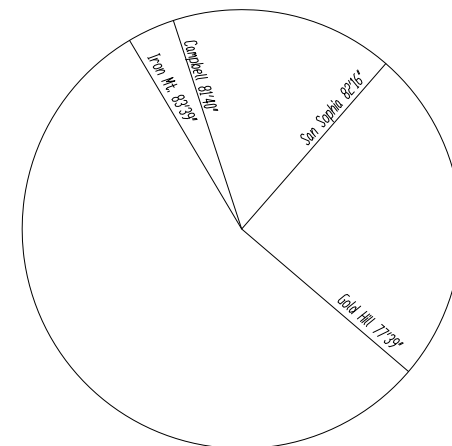

184 BUTCH CASSIDY DRIVE

184 BUTCH CASSIDY DRIVE

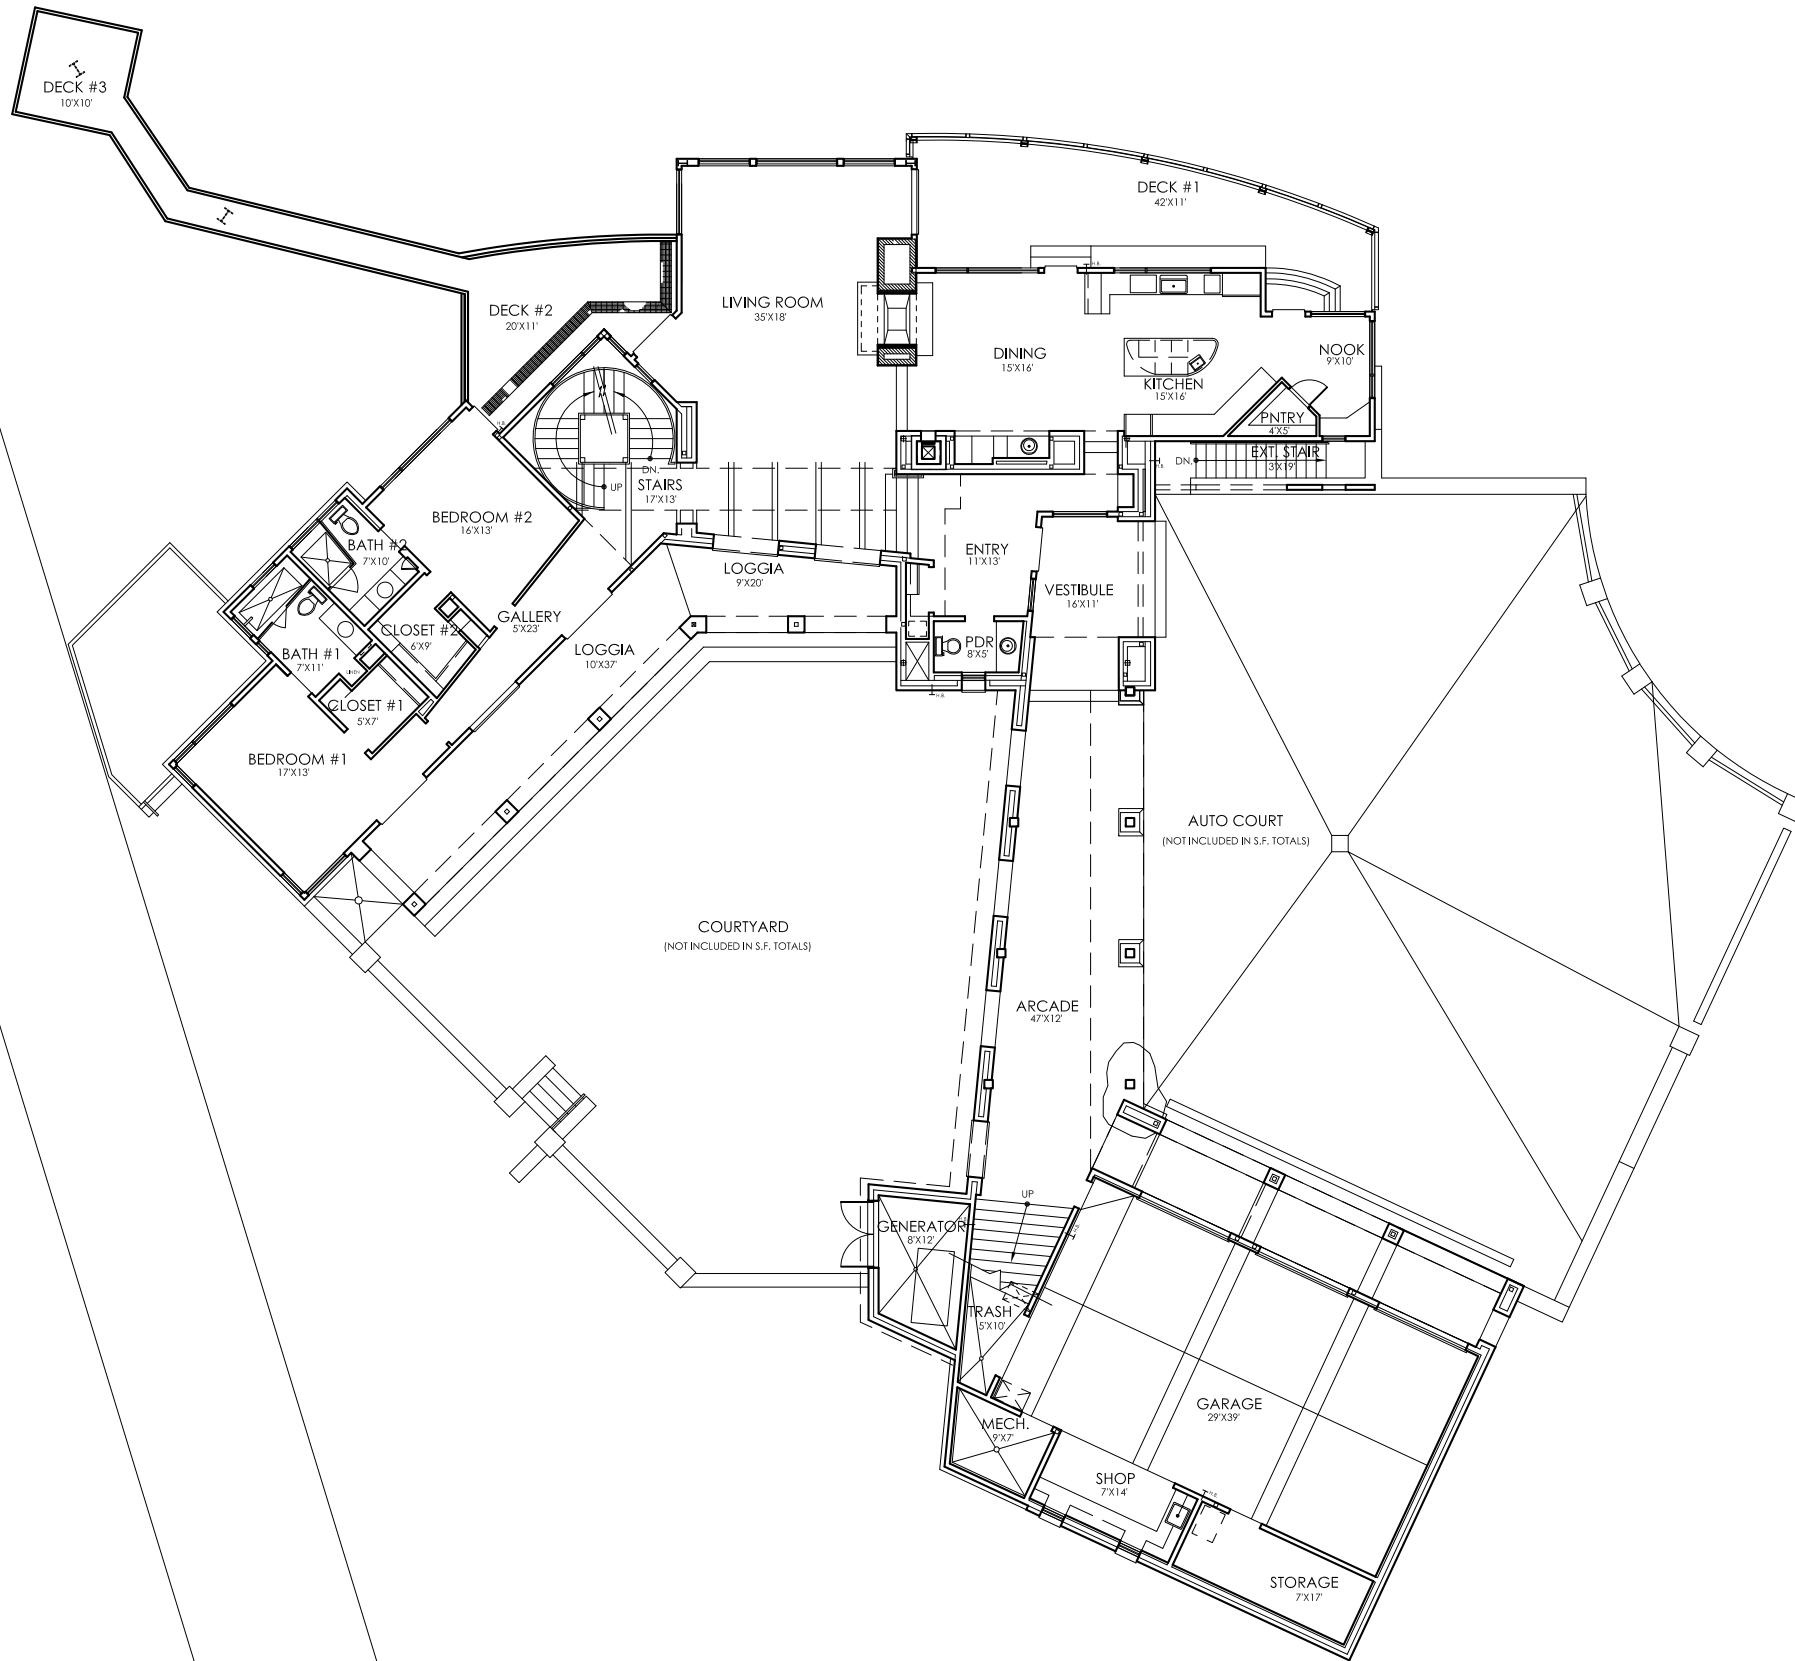



BUILDING CODE INFORMATION

1997 UBC
THE BUILDING CONSISTS OF THREE MAIN LEVELS, WITH A TOWER LEVEL, AND GARAGE/GUEST SUITE BLDG. CONNECTED BY A COVERED WALKWAY. THE BUILDING IS STICK FRAME CONSTRUCTION.


PROJECT INFORMATION

- A. OCCUPANCY R-3
- B. TYPE OF CONSTRUCTION- SINGLE FAMILY RESIDENCE
- C. BUILDING AREAS



GARAGE AND STORAGE	1219 S.F.
MECHANICAL (INCLUDES MAIN & GUEST UNITS)	445 S.F.
LOWER LEVEL PATIO (INCLUDES FUNICULAR LANDING)	685 S.F.
LOWER LEVEL LIVING (INCLUDING WINE)	3198 S.F.
MAIN LEVEL PATIO	1444 S.F.
MAIN LEVEL DECK	895 S.F.
MAIN LEVEL LIVING	2883 S.F.
UPPER LEVEL DECK (INCLUDES OFFICE DECK)	362 S.F.
UPPER LEVEL LIVING (INCLUDES OFFICE)	1340 S.F.
GUEST HOUSE DECK	136 S.F.
GUEST HOUSE LIVING (INCLUDES SLEEPING LOFT)	1285 S.F.
AUTO COURT AREA	3251 S.F.
COURTYARD AREA	2224 S.F.
BUILDING AREA TOTALS	
TOTAL LIVING AREA	8706 S.F.
TOTAL DECK AREA	1393 S.F.
TOTAL PATIO AREA	2129 S.F.
TOTAL MECHANICAL AREA	445 S.F.
TOTAL GARAGE AND STORAGE AREA	1219 S.F.

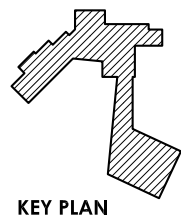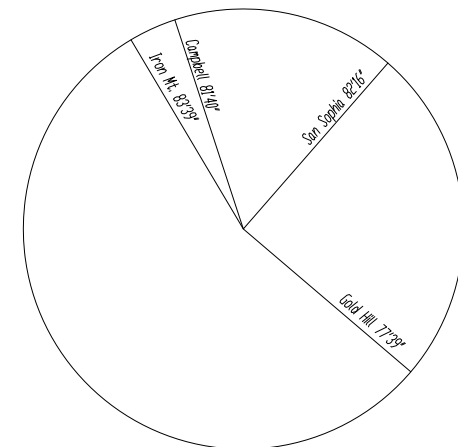


2 MAIN LEVEL FLOOR PLAN
SCALE: NOT TO SCALE

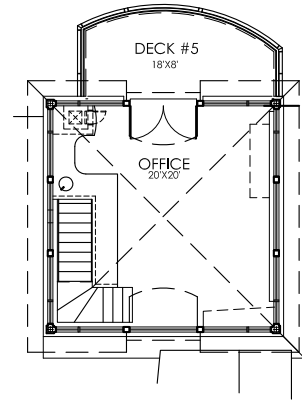



A OFFICE FLOOR PLAN
SCALE: 1/8" = 1'-0"

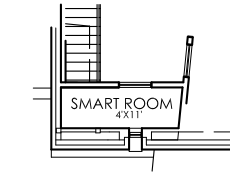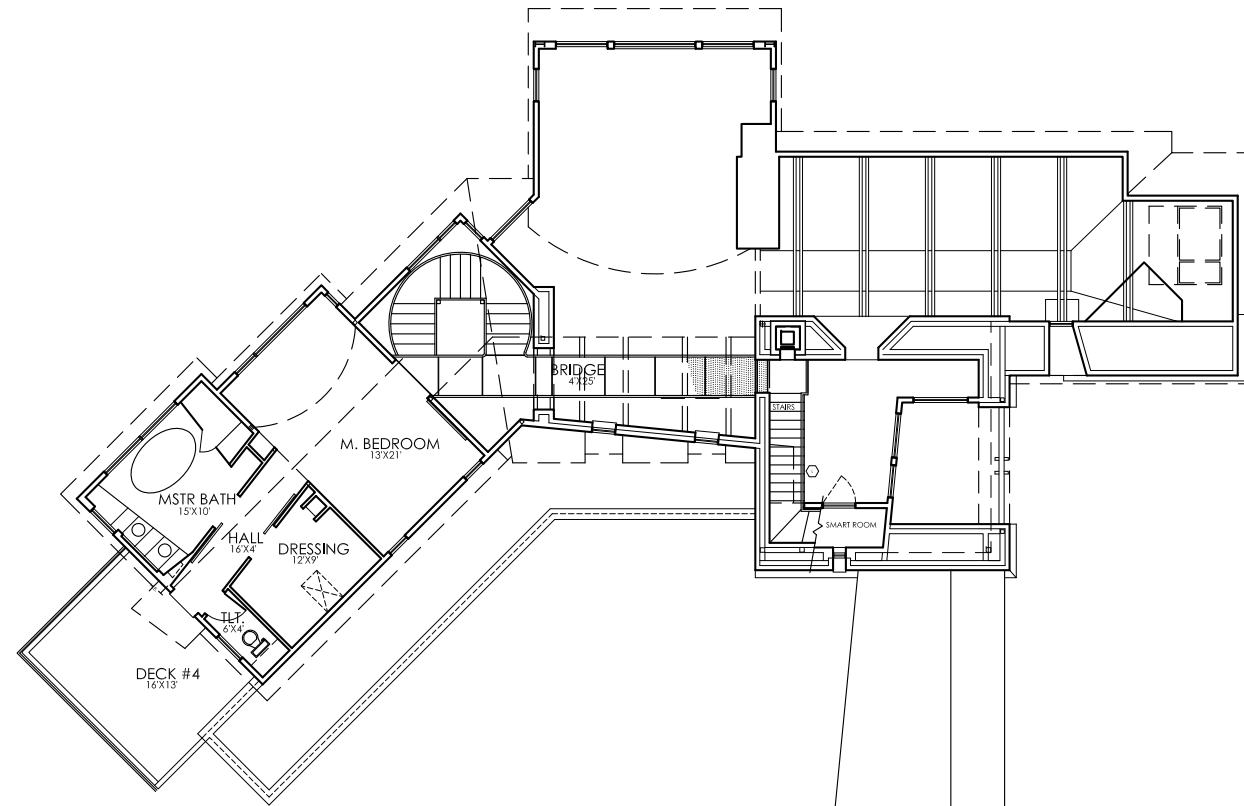

B SMART ROOM FLOOR PLAN
SCALE: 1/8" = 1'-0"

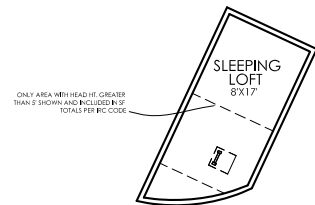

C GUESTHOUSE LOFT FLOOR PLAN
SCALE: 1/8" = 1'-0"

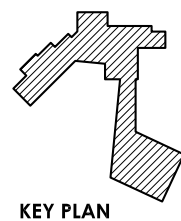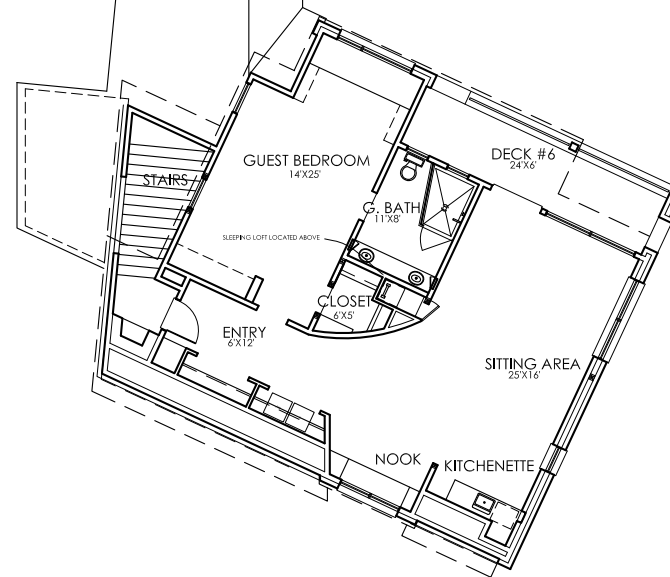

3 UPPER LEVEL FLOOR PLAN
SCALE: NOT TO SCALE


BUILDING CODE INFORMATION

1997 UBC
THE BUILDING CONSISTS OF THREE MAIN LEVELS, WITH A TOWER LEVEL, AND GARAGE/GUEST SUITE BLDG. CONNECTED BY A COVERED WALKWAY. THE BUILDING IS STICK FRAME CONSTRUCTION.

PROJECT INFORMATION

- A. OCCUPANCY R-3
- B. TYPE OF CONSTRUCTION- SINGLE FAMILY RESIDENCE
- C. BUILDING AREAS

GARAGE AND STORAGE	1219 S.F.
MECHANICAL (INCLUDES MAIN & GUEST UNITS)	445 S.F.
LOWER LEVEL PATIO (INCLUDES FUNICULAR LANDING)	685 S.F.
LOWER LEVEL LIVING (INCLUDING WINE)	3198 S.F.
MAIN LEVEL PATIO	1444 S.F.
MAIN LEVEL DECK	895 S.F.
MAIN LEVEL LIVING	2883 S.F.
UPPER LEVEL DECK (INCLUDES OFFICE DECK)	362 S.F.
UPPER LEVEL LIVING (INCLUDES OFFICE)	1340 S.F.
GUEST HOUSE DECK	136 S.F.
GUEST HOUSE LIVING (INCLUDES SLEEPING LOFT)	1285 S.F.
AUTO COURT AREA	3251 S.F.
COURTYARD AREA	2224 S.F.
BUILDING AREA TOTALS	
TOTAL LIVING AREA	8706 S.F.
TOTAL DECK AREA	1393 S.F.
TOTAL PATIO AREA	2129 S.F.
TOTAL MECHANICAL AREA	445 S.F.
TOTAL GARAGE AND STORAGE AREA	1219 S.F.

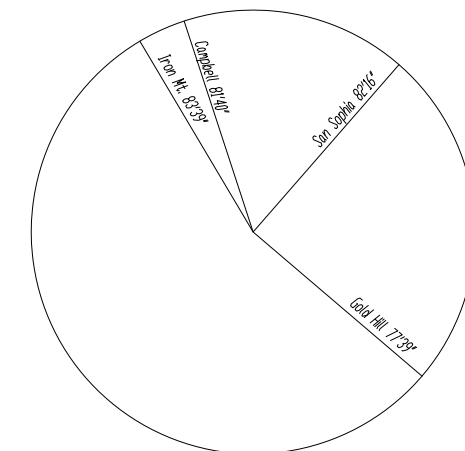

184 BUTCH CASSIDY DRIVE